

- 0 M

## **SAVANNAH 262**

[ ] 808sqm [ 🕻 261sqm

## Lot 561 Edenbrook QLD 4702

Priced from

## \$904,427

This package includes


- -Lot 561 In Edenbrook estate
- -Savannah 262 Classic house design
- -Fully Fenced yard with gates
- -505m2 of turf allowance
- Aircon to 5 rooms
- Small front garden
- -Our fully loaded inclusions

INCLUSIONS

With over 90 FULLY LOADED inclusions, your home will come packed with everything you need to move in! Here are some of our highlight inclusions;


- 60m2 exposed aggregate driveway
- 900mm stainless steel freestanding cooker
- 900mm stainless steel rangehood, entirely ducted to eave
- Stainless steel dishwasher
- Soft close to all drawers
- Piering included ("P" sites excluded)
- Independent handover inspection
- Frameless mirrors standard
- Front entry door, as per brochure
- Flyscreens to all windows
- Barrier screens to all sliding doors
- Clothesline
- TV antenna
- Bulkheads above overhead cupboards
- Fans to all rooms



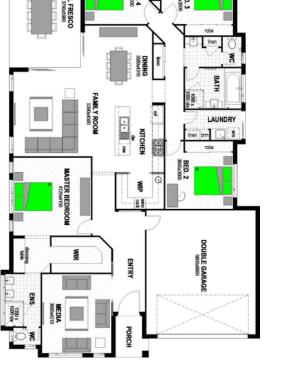



Keiham Bradfield keiham.bradfield@stroudhomes.com.au +61409356417

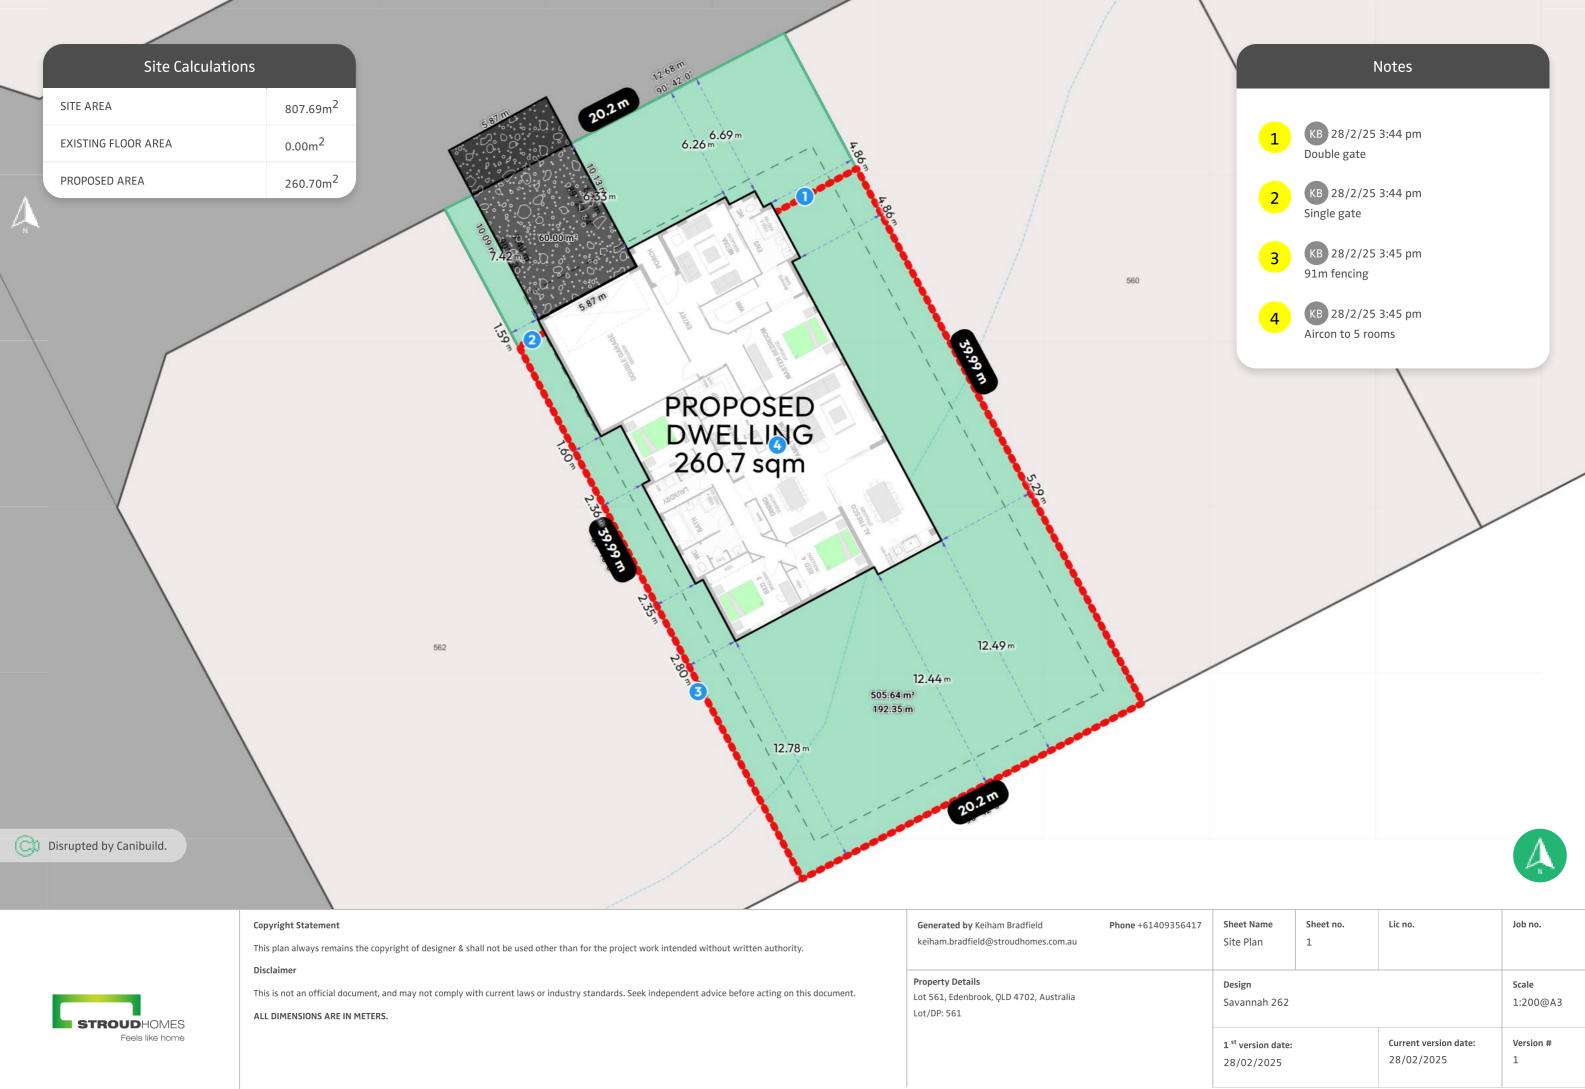

Lic no.	Job no.
	Scale 1:200@A3

1 <sup>st</sup> version date:	Current version date:	Version #
28/02/2025	28/02/2025	1



4	Y

7	Sheet Name Site Plan	Sheet no. 2	Lic no.	Job no.
	<b>Design</b> Savannah 262			Scale NOT TO SCALE
	1 <sup>st</sup> version date: 28/02/2025		Current version date: 28/02/2025	Version # 1